

PLAZA AVENUE (HSU, LIBRARY CIRCLE)

**TYPICAL SECTION**  
1/4" = 1'-0"

**FOOTING DETAIL**

**ENLARGED PLAN VIEW**  
1/4" = 1'-0"

**PLAN**


NOTES: TYP. REBAR CLEARANCE 3" BOT & 2 1/2" TOP & SIDES.  
REBAR 60 GRADE AND CONCRETE 3000 PSI.

REGISTERED PROFESSIONAL ENGINEER  
STANLEY E. ELCOCK  
NO. 41457  
Exp. 12/31/2018  
CIVIL  
STATE OF CALIFORNIA

**SEE ENGINEERING**  
589 B F-STREET  
ARCATA, CA 95521  
T: 707-498-6315


CITY OF ARCATA  
736 F-STREET  
ARCATA, CA  
SOUTH G CULVERT REPAIR

PLOT DATE: 11/27/17  
DRAWN: CEE  
CHECKED BY: SEE  
CHECKED DATE: 3/02/18  
SCALE: AS SHOWN

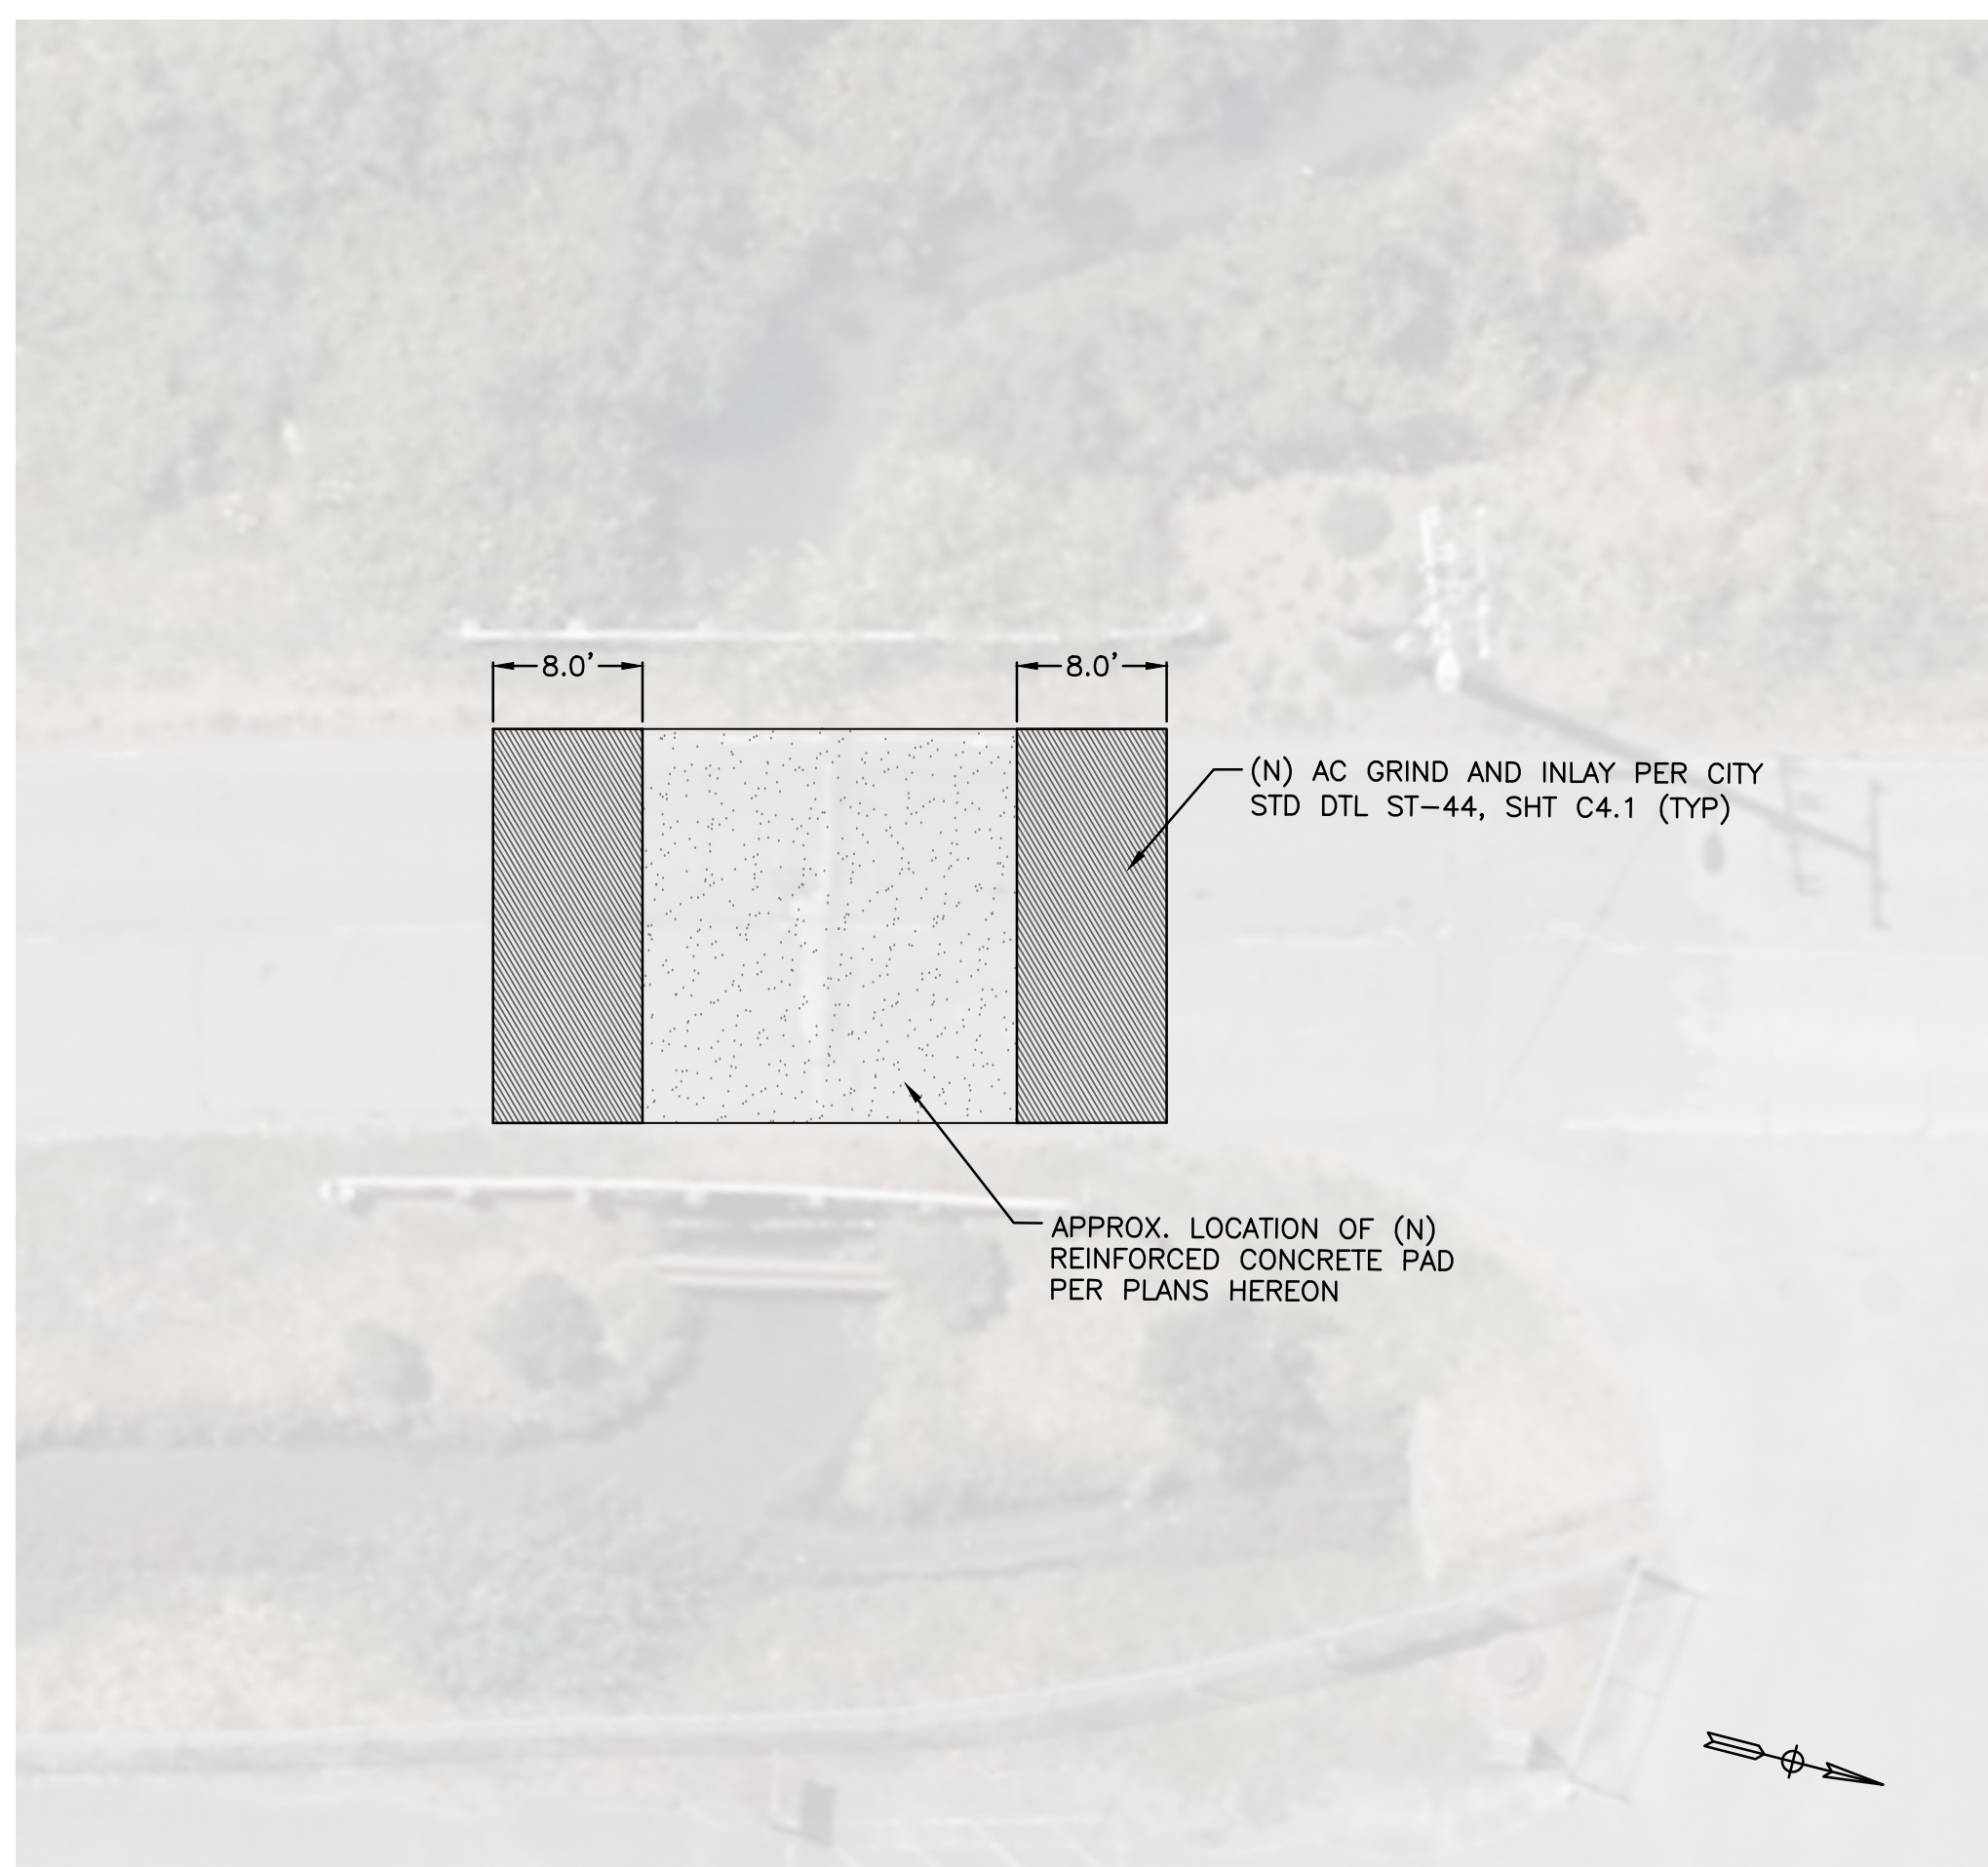

FOR CONSTRUCTION

No.	Revision/Issue	Date

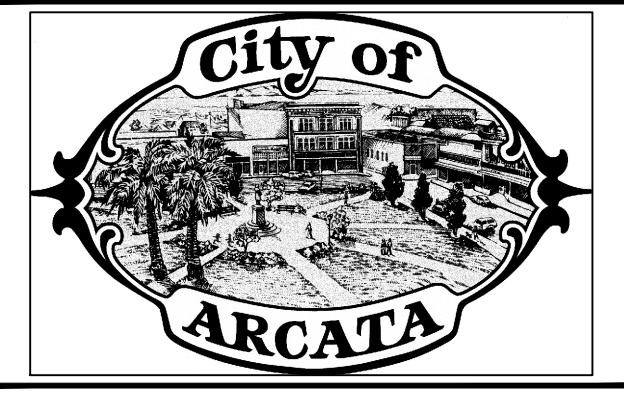

SHEET TITLE: SITE PLAN  
 PROJECT NAME: REBID OF SIDEWALK AND VALLEY WEST PARK IMPROVEMENTS PROJECT 2018

Project Address: N/A

Designed By: JBC

Drawn By: JBC

Checked By: NBK

Approved By: R. C. CLASS, RCE #56487

Date: 8/17/2018

Scale: 1" = 10'

C2.3