

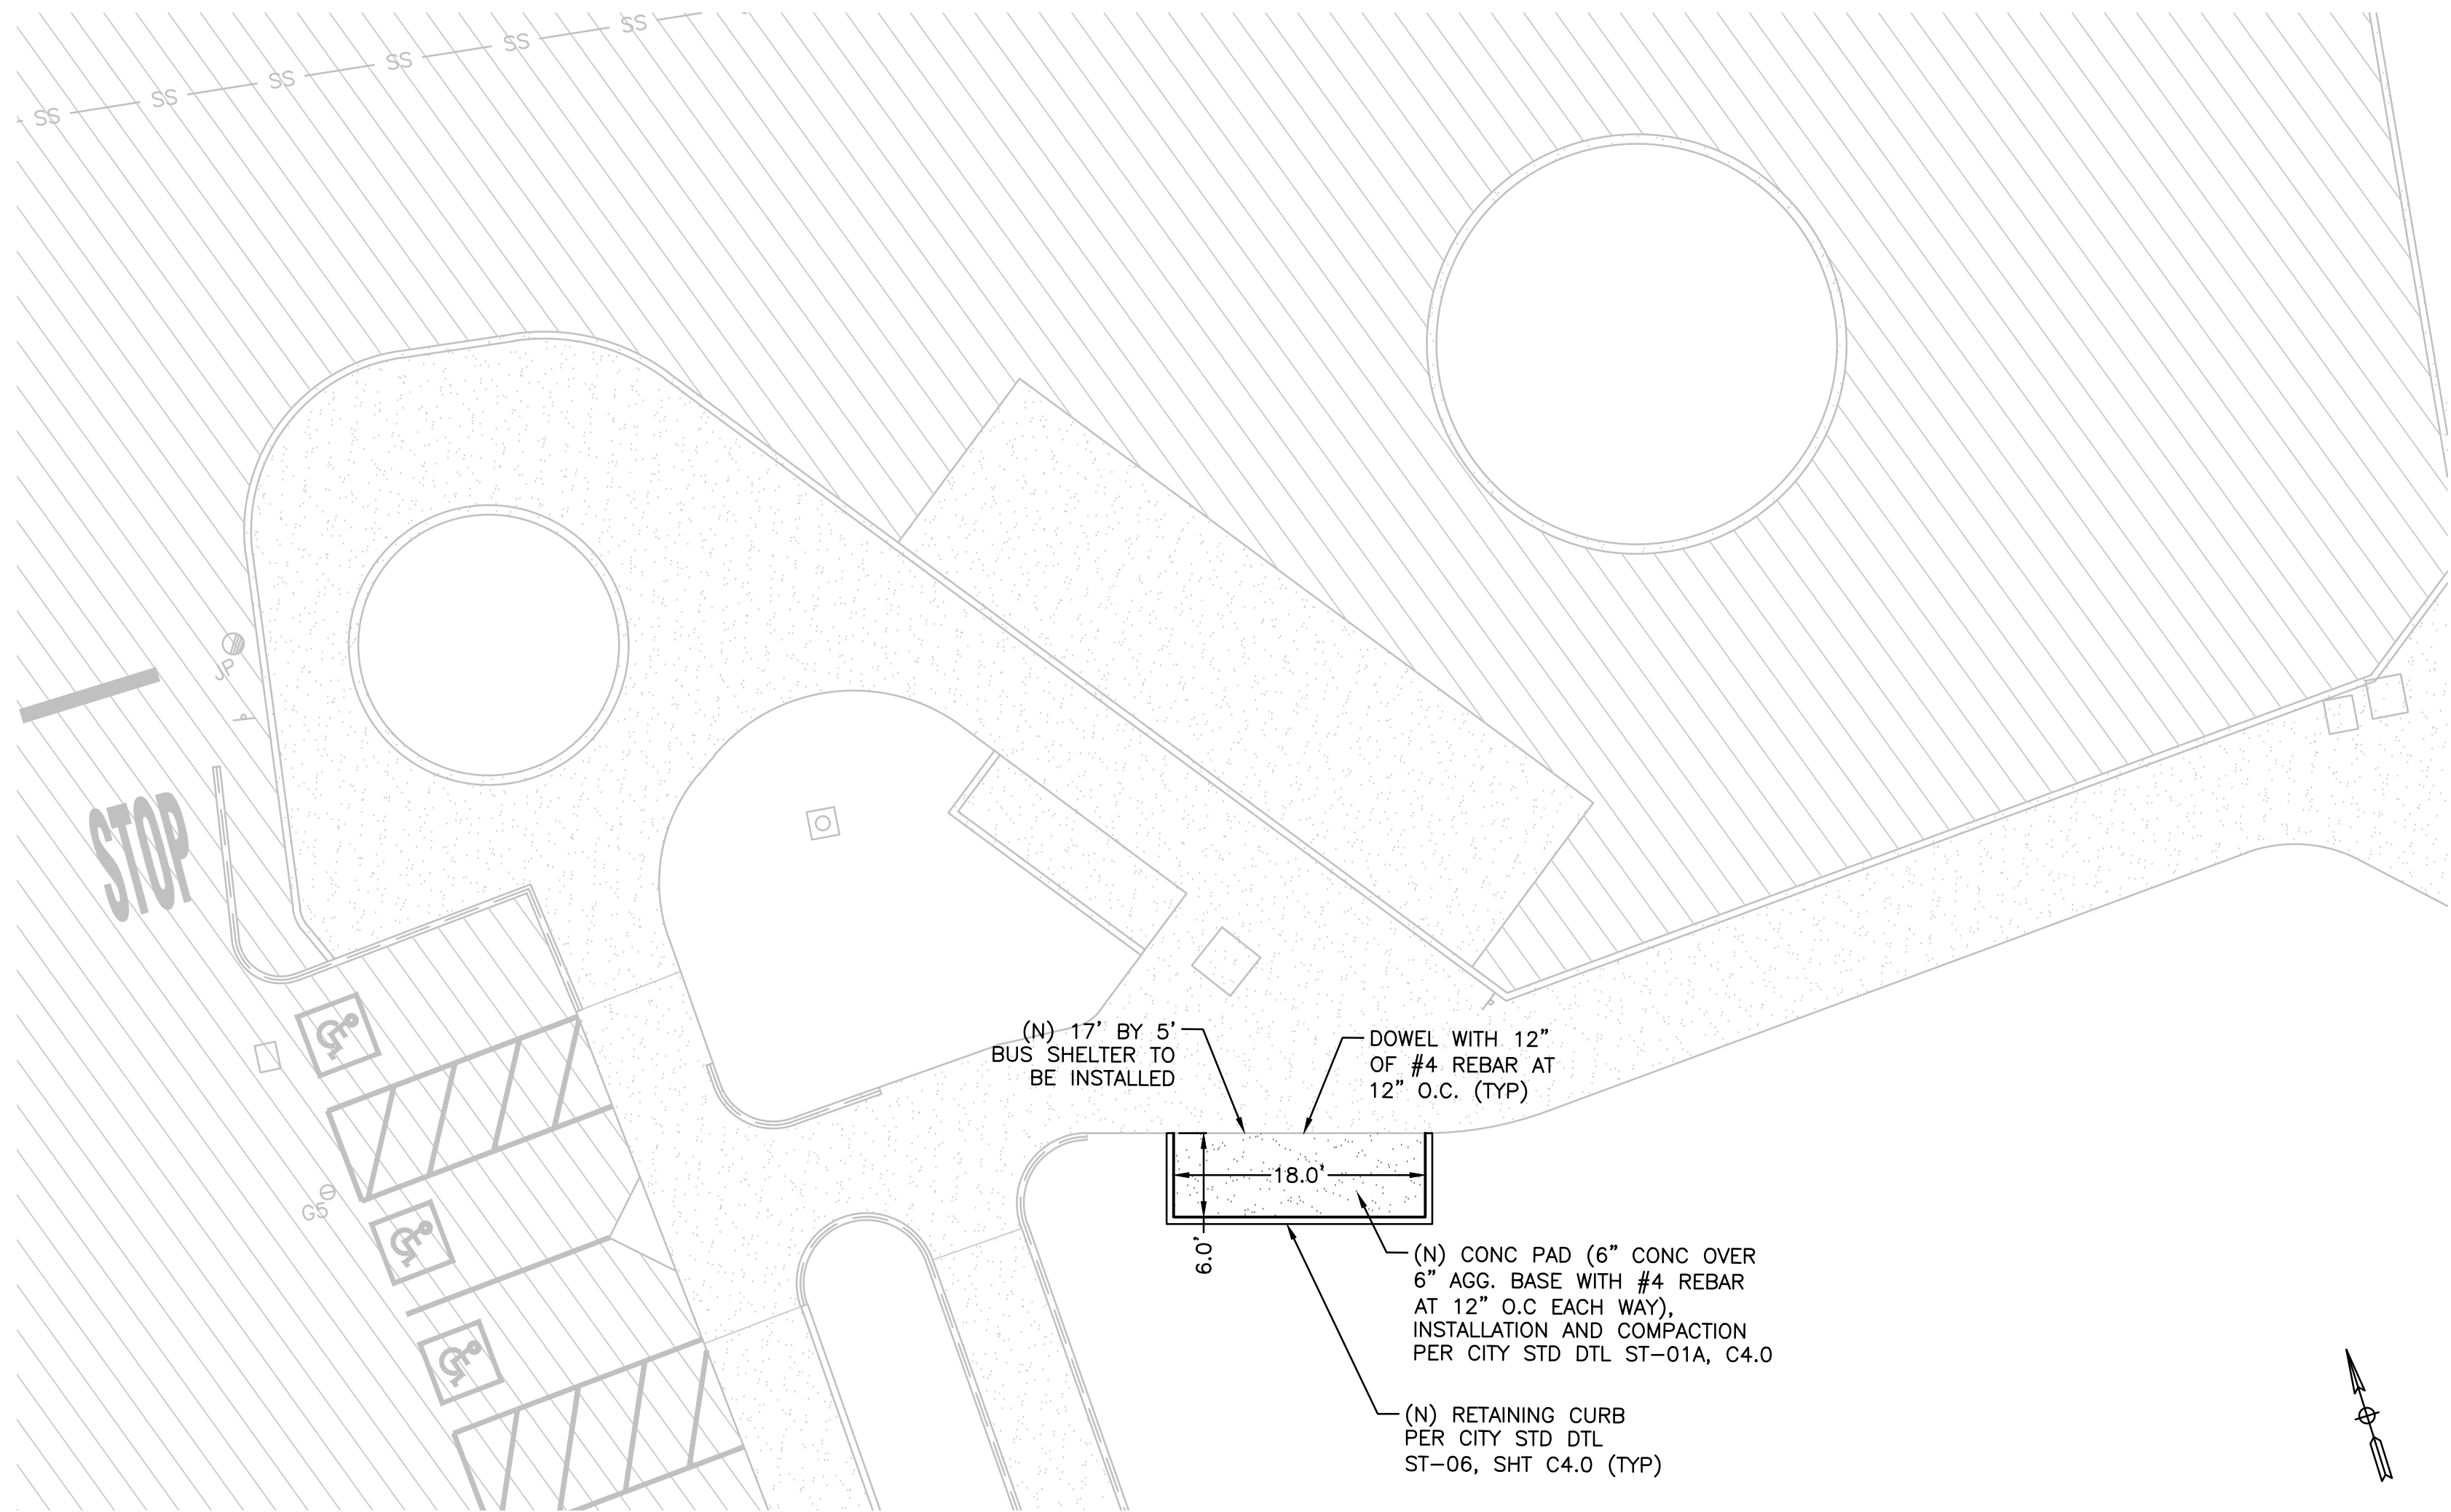


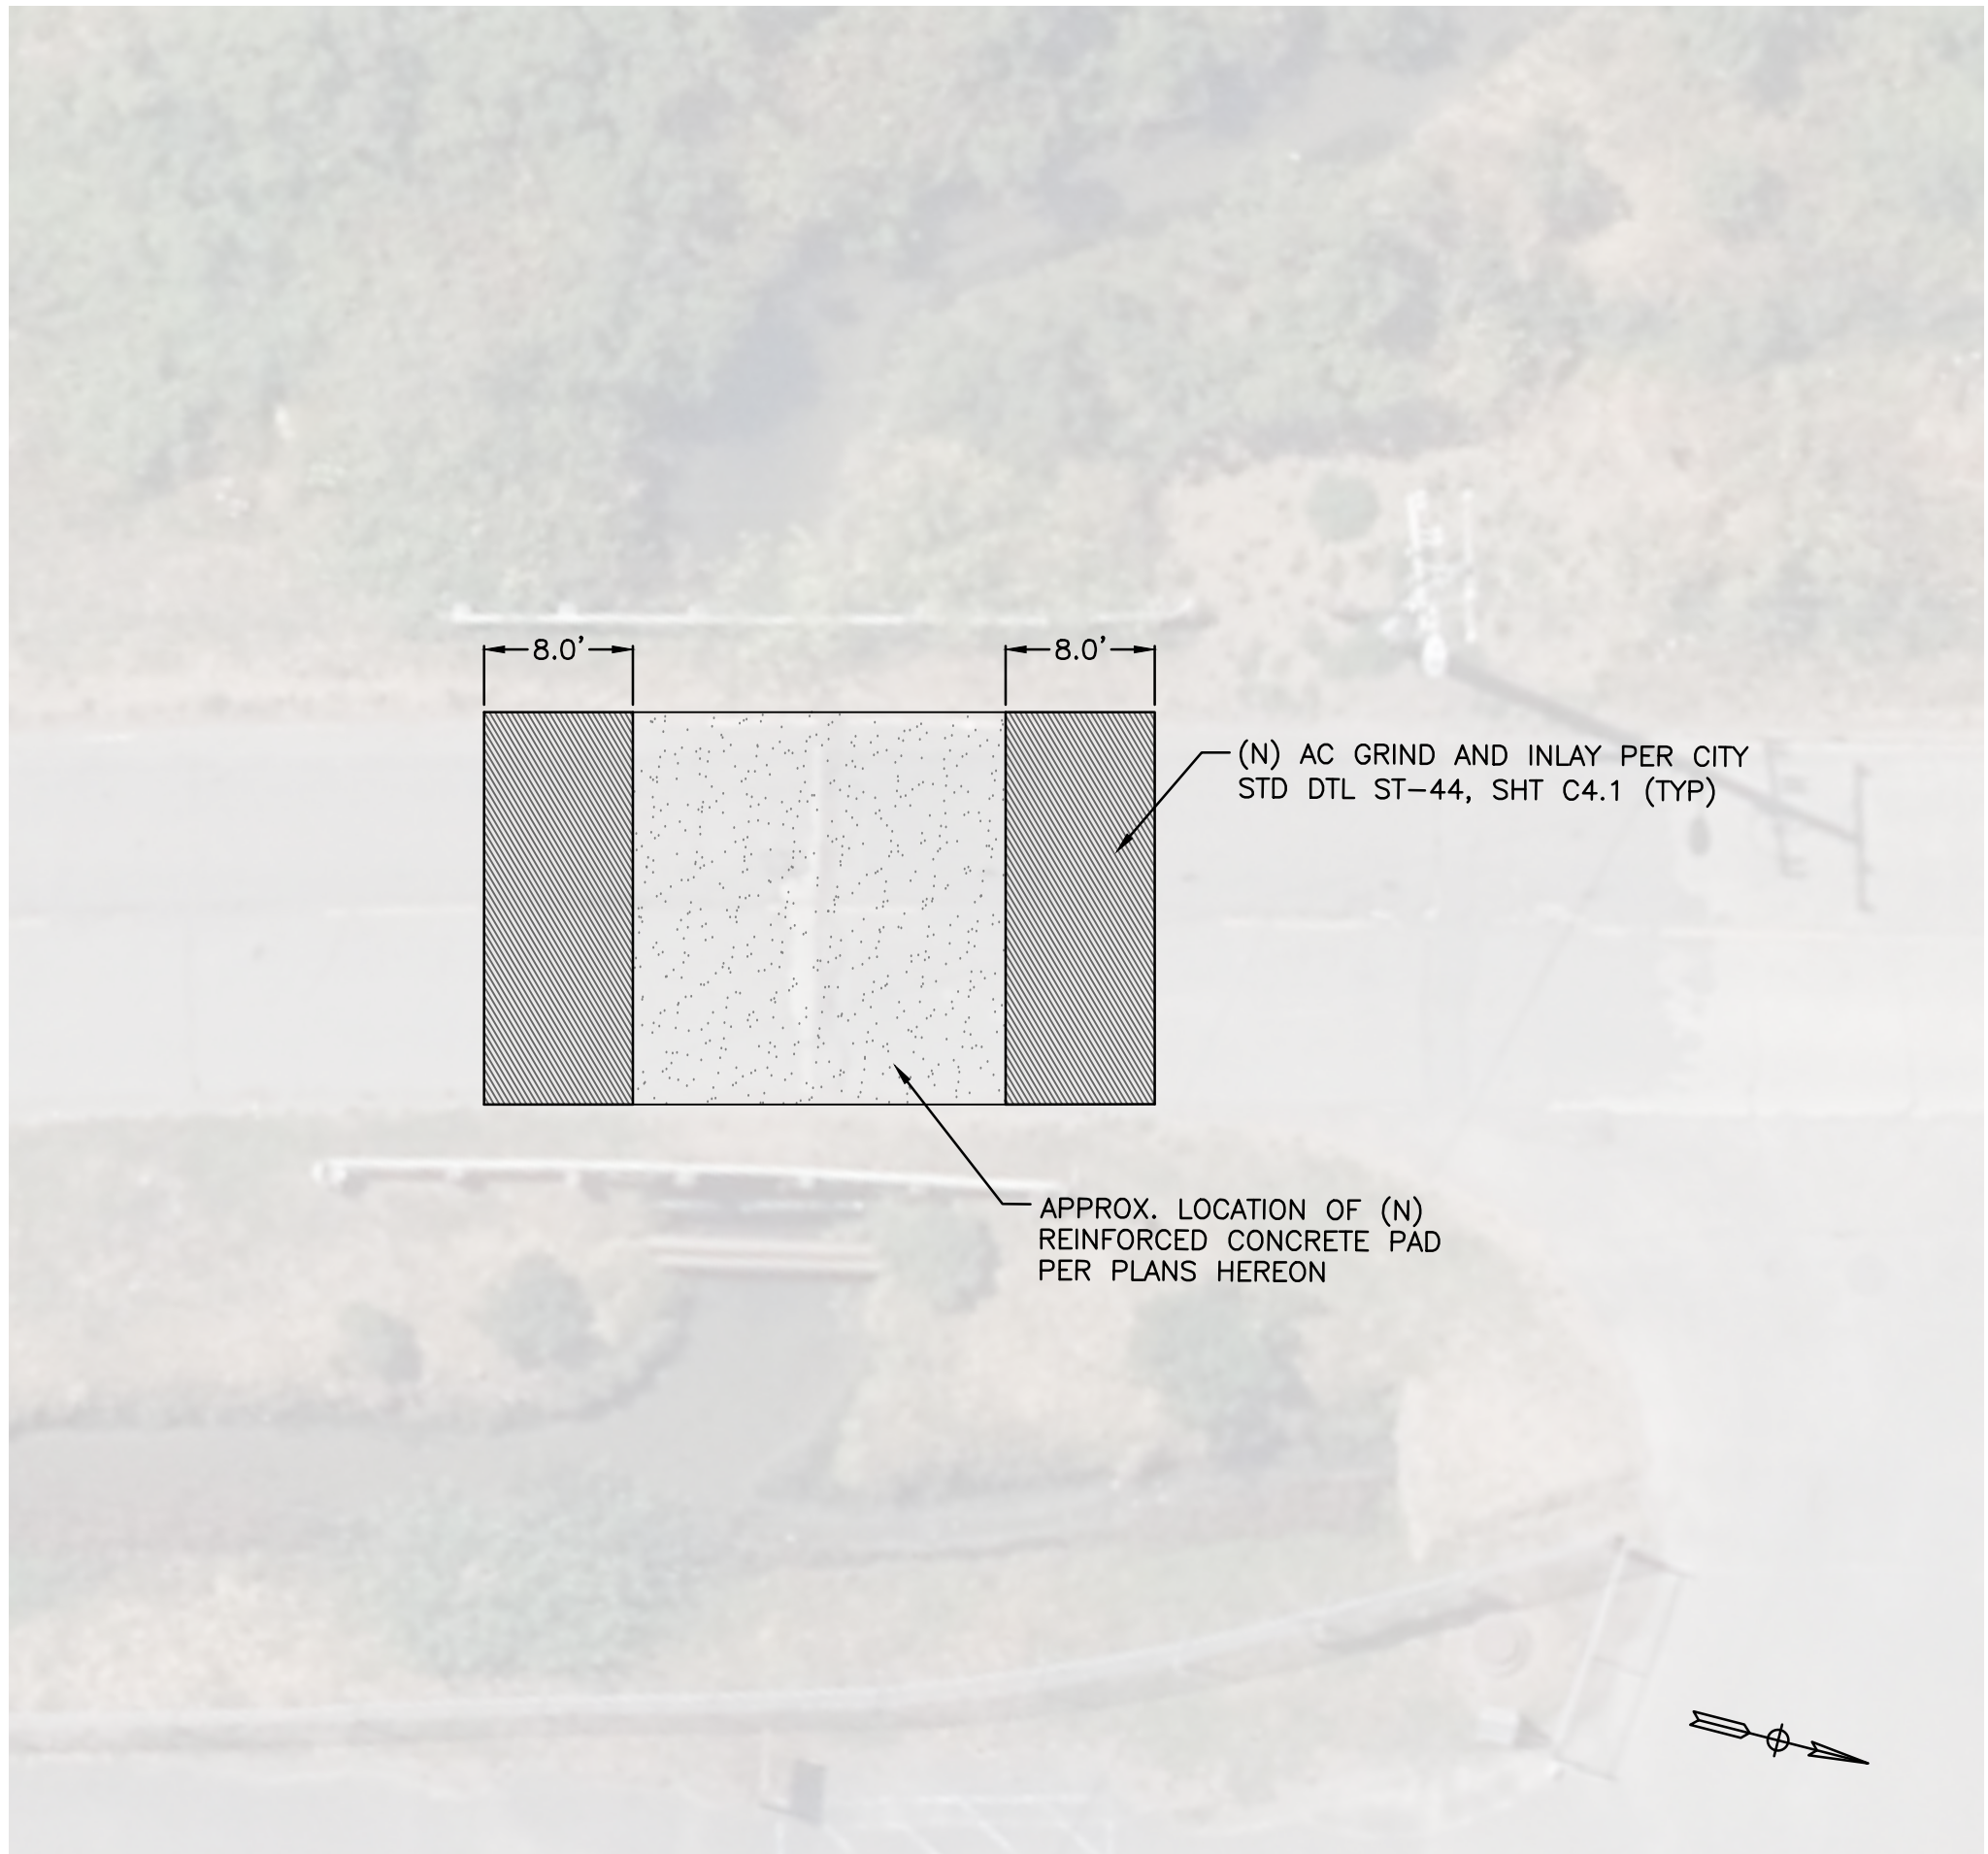


PLAZA AVENUE (HSU, LIBRARY CIRCLE)

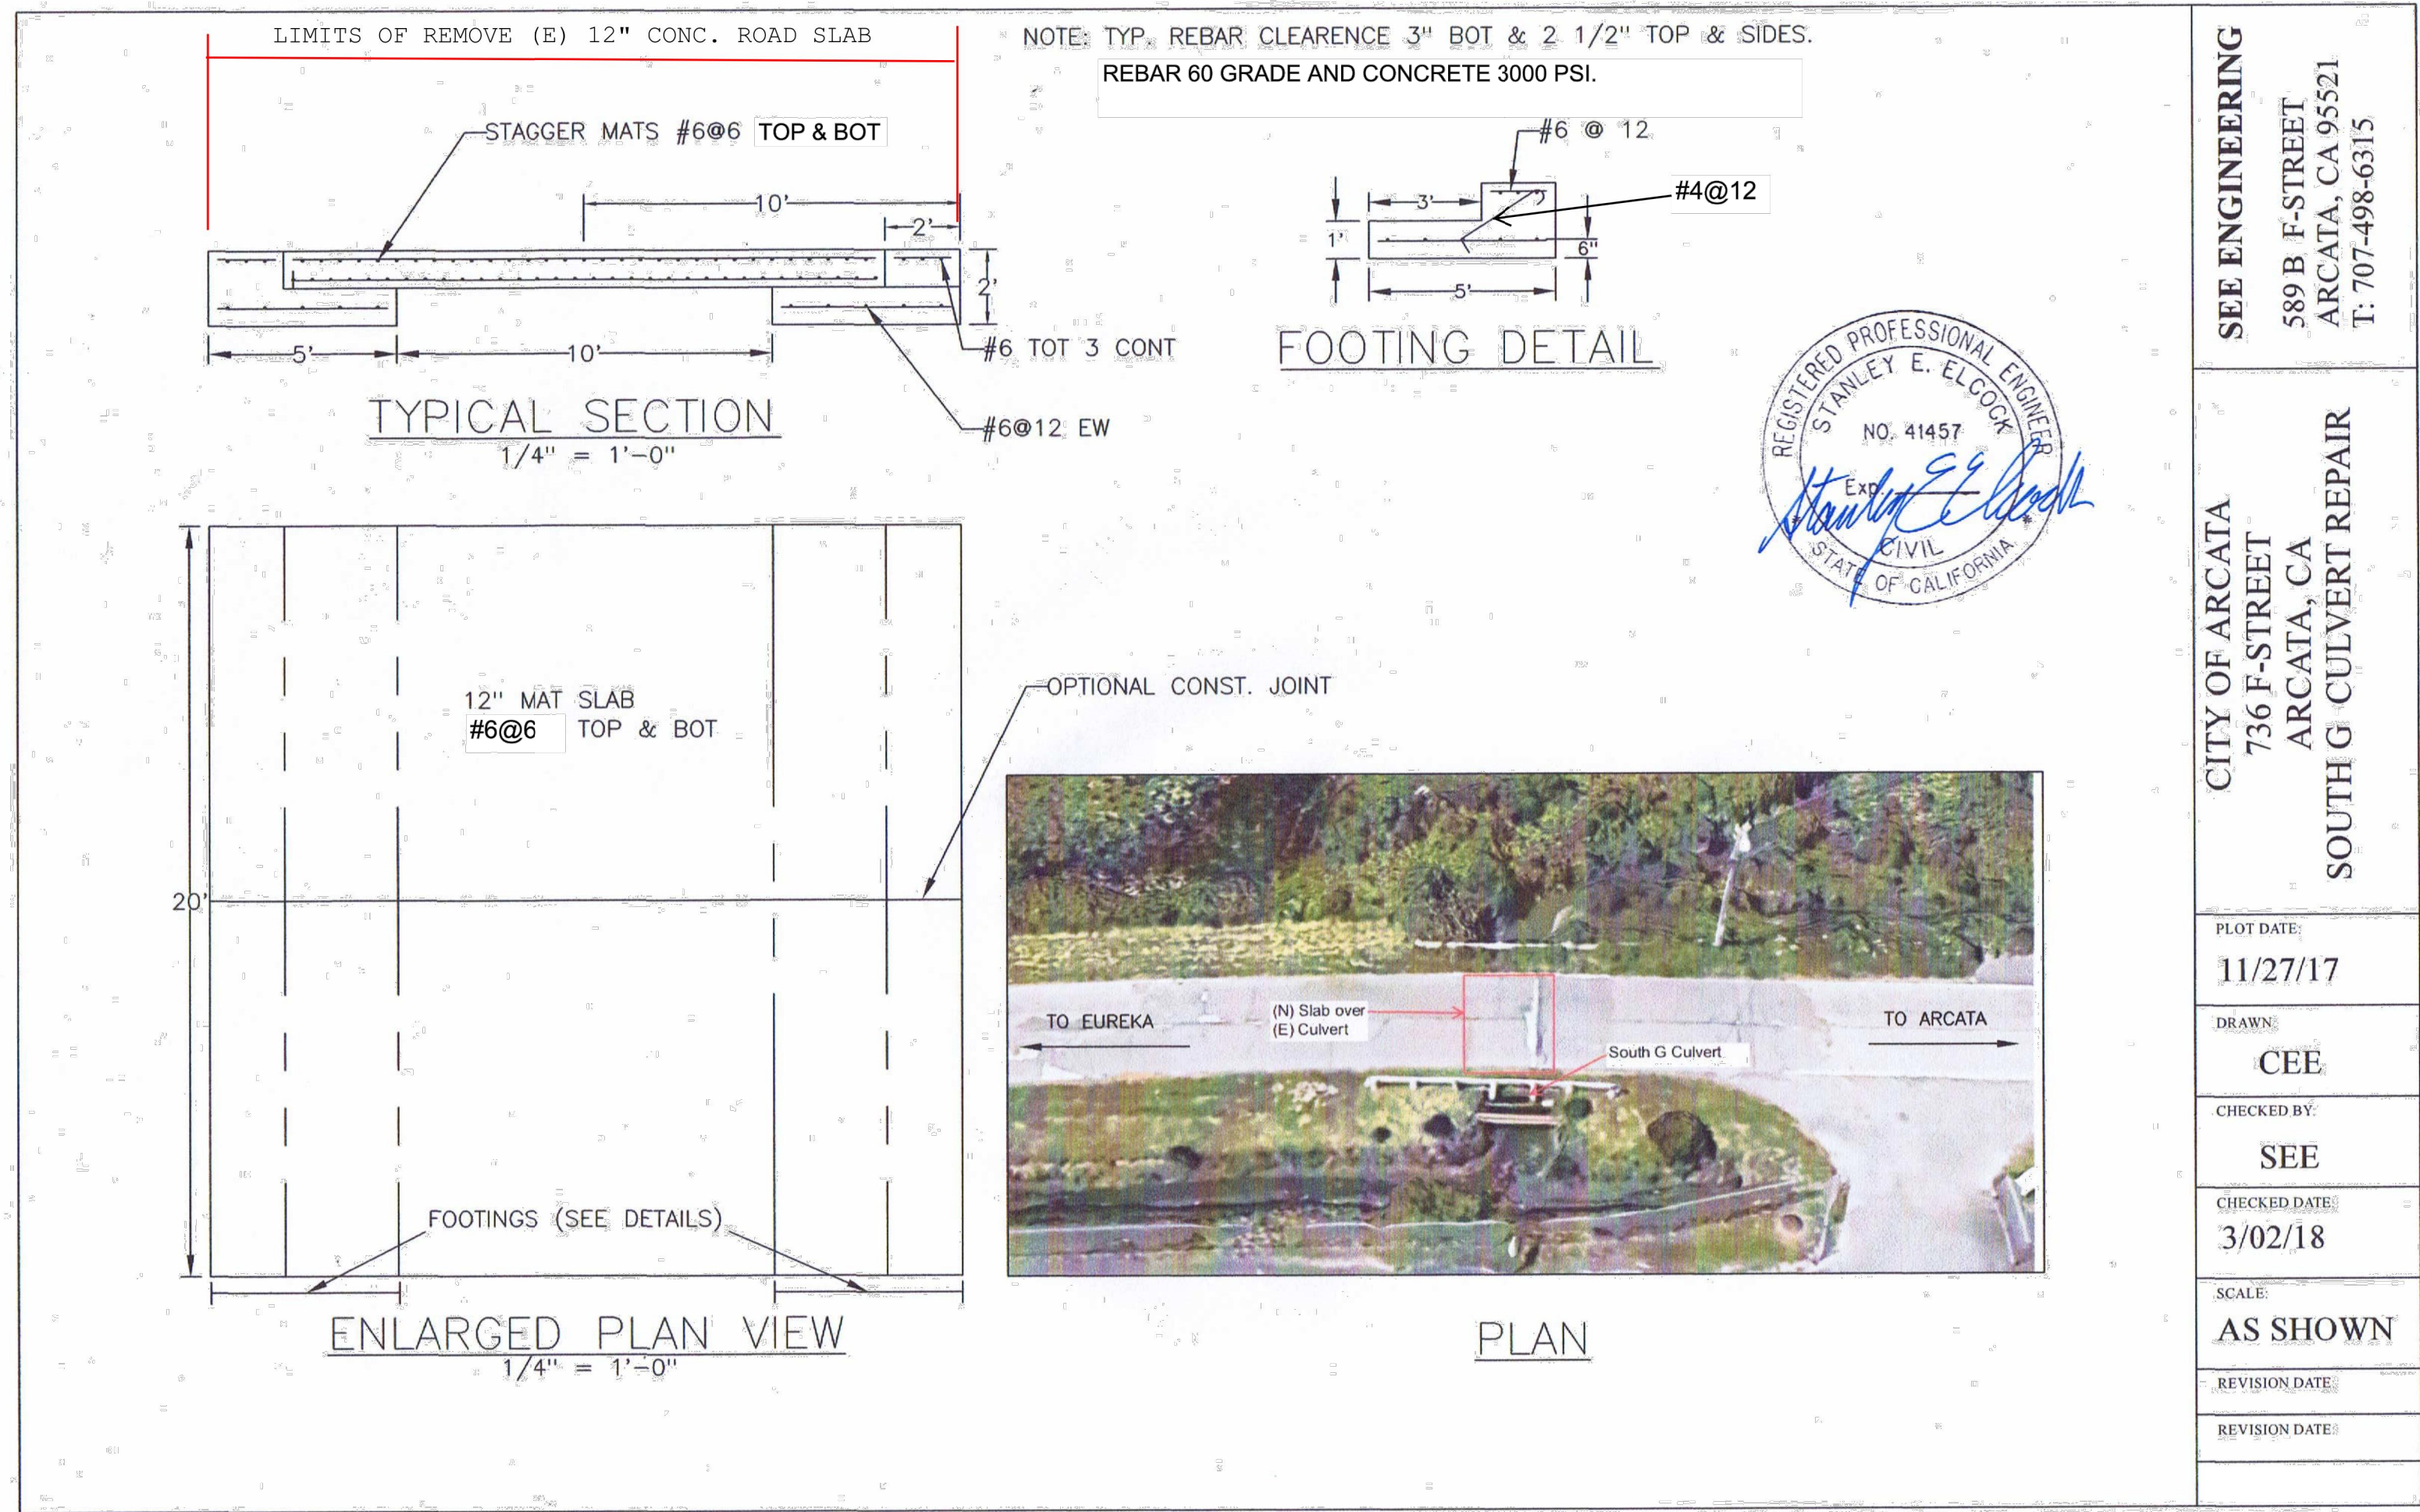

FOR CONSTRUCTION

No.	Revision/Issue	Date

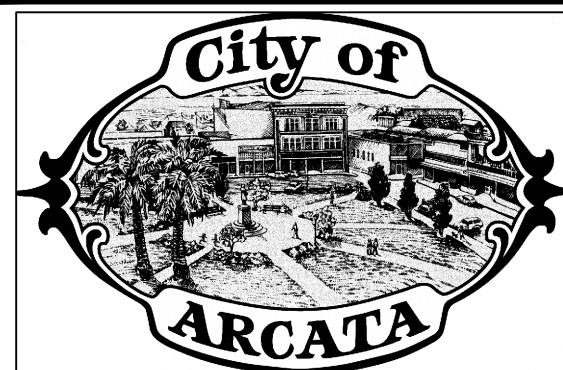

Sheet Title	Project Name

Project Address	N/A
Designed By	JBC
Drawn By	JBC
Checked By	NBK
Approved By	R. C. CLASS, RCE #56487

Date	8/17/2018	Sheet
Scale	1" = 10'	C2.3