

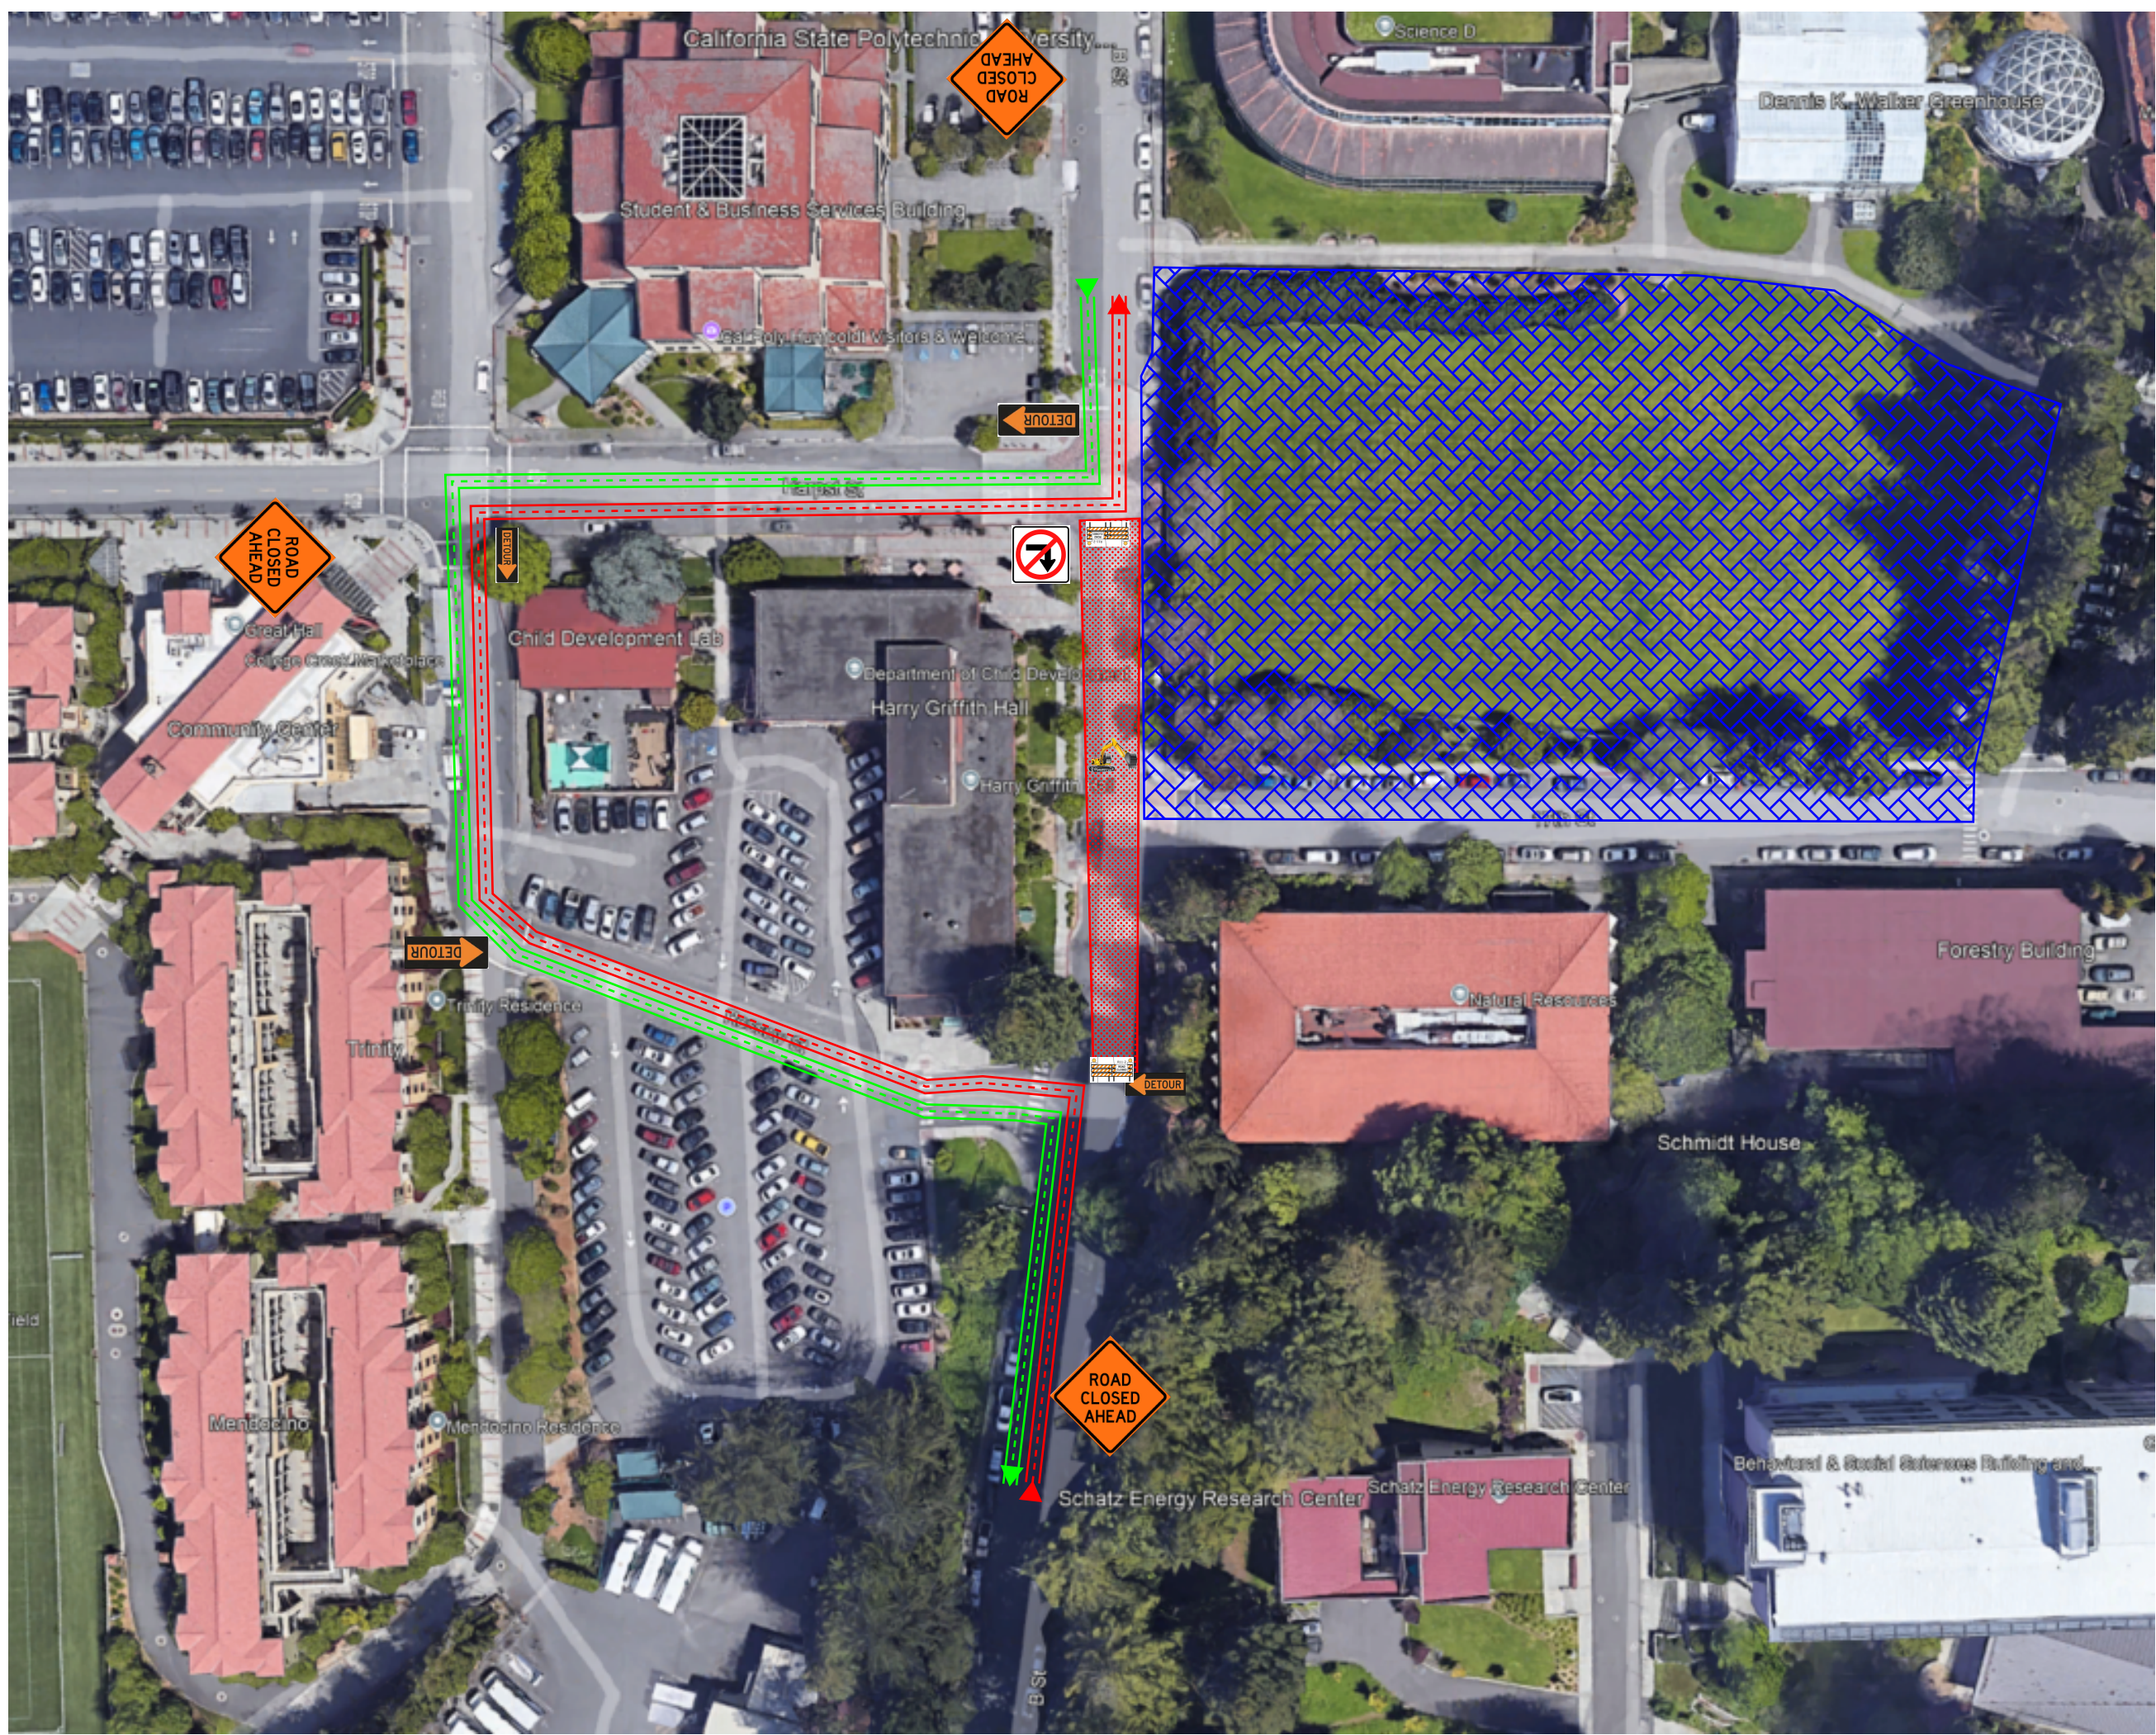


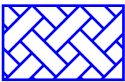

Proposed B St. Full road closure and detour plan for E&T SS tie in. Total duration 10 days, (8 working days). Proposed start date Wednesday 7/16

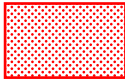


 E&T Jobsite with existing road closure on 17th


 Full road closure on B St.


 Road Closed ahead


 No Right Hand Turn

 Detour Right

 Detour Left

 Type 3 Barricades Road closed signs with type A warning lights.

 North Bound B st. Detour

 South Bound B st. Detour